


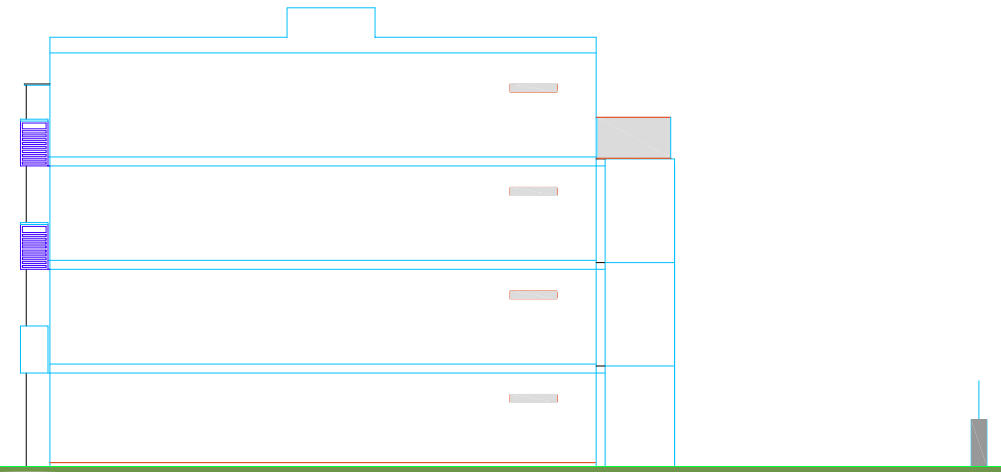


FACADE OUEST

FACADE ROUTE DE TOULOUSE




FACADE NORD

MAIRIE DE TOULOUSE

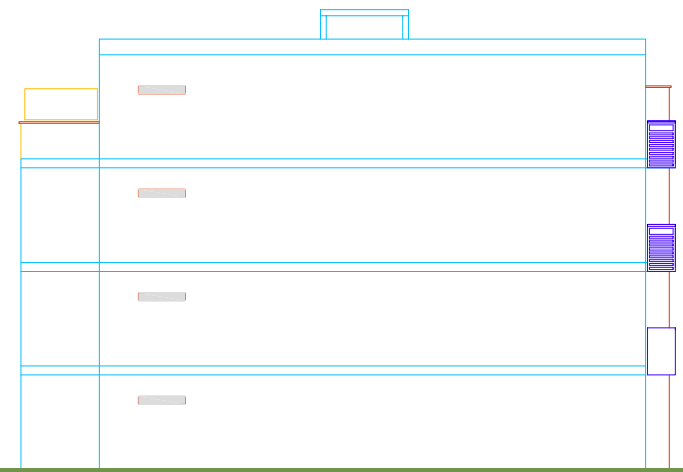


FACADE SUD


MAIRIE DE TOULOUSE

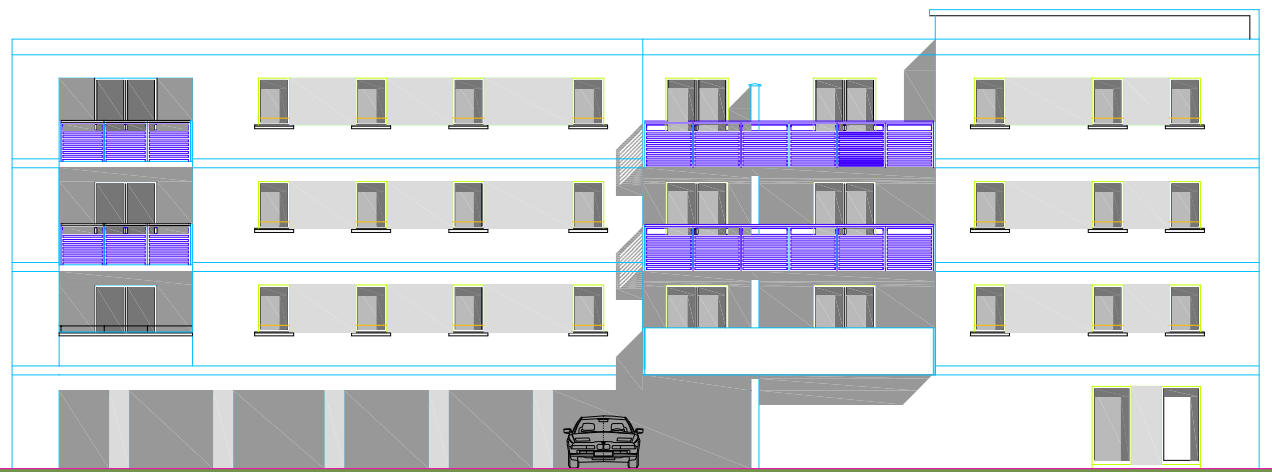


FACADE EST

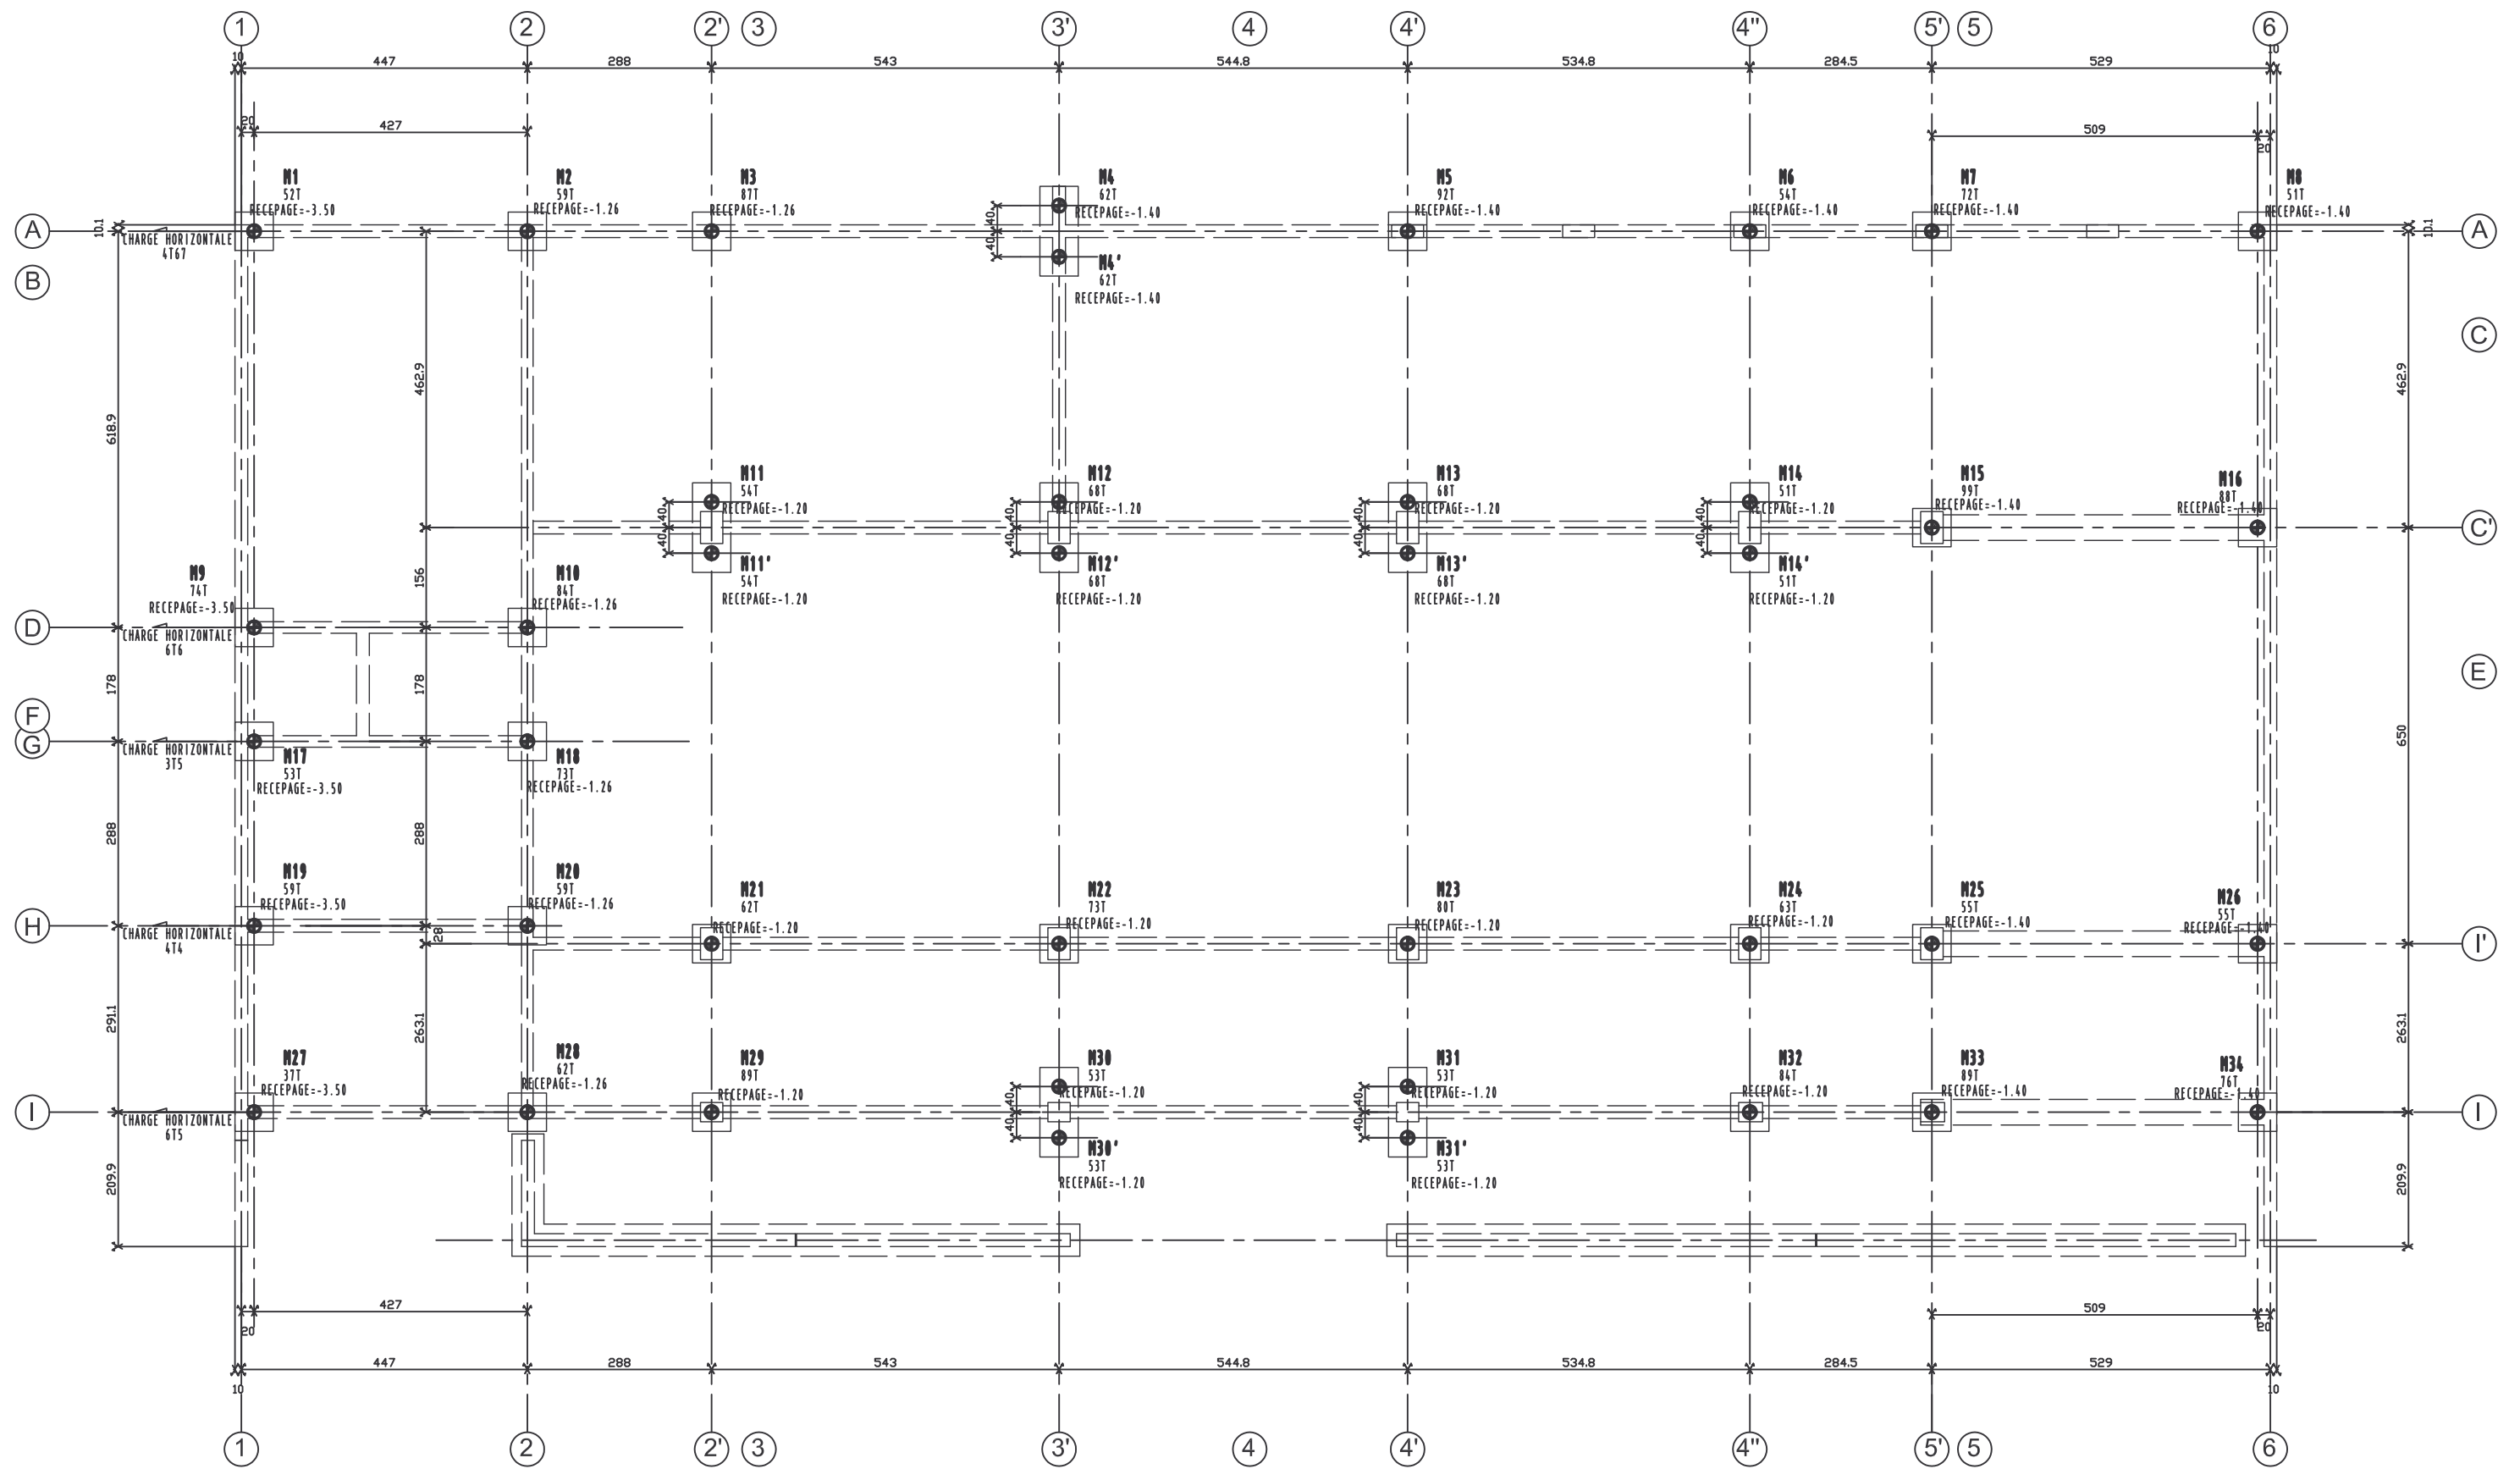


RESIDENCE ADAMANTIN BAT.A
 IMPLANTATION DES PIEUX
 Echelle: 1/100

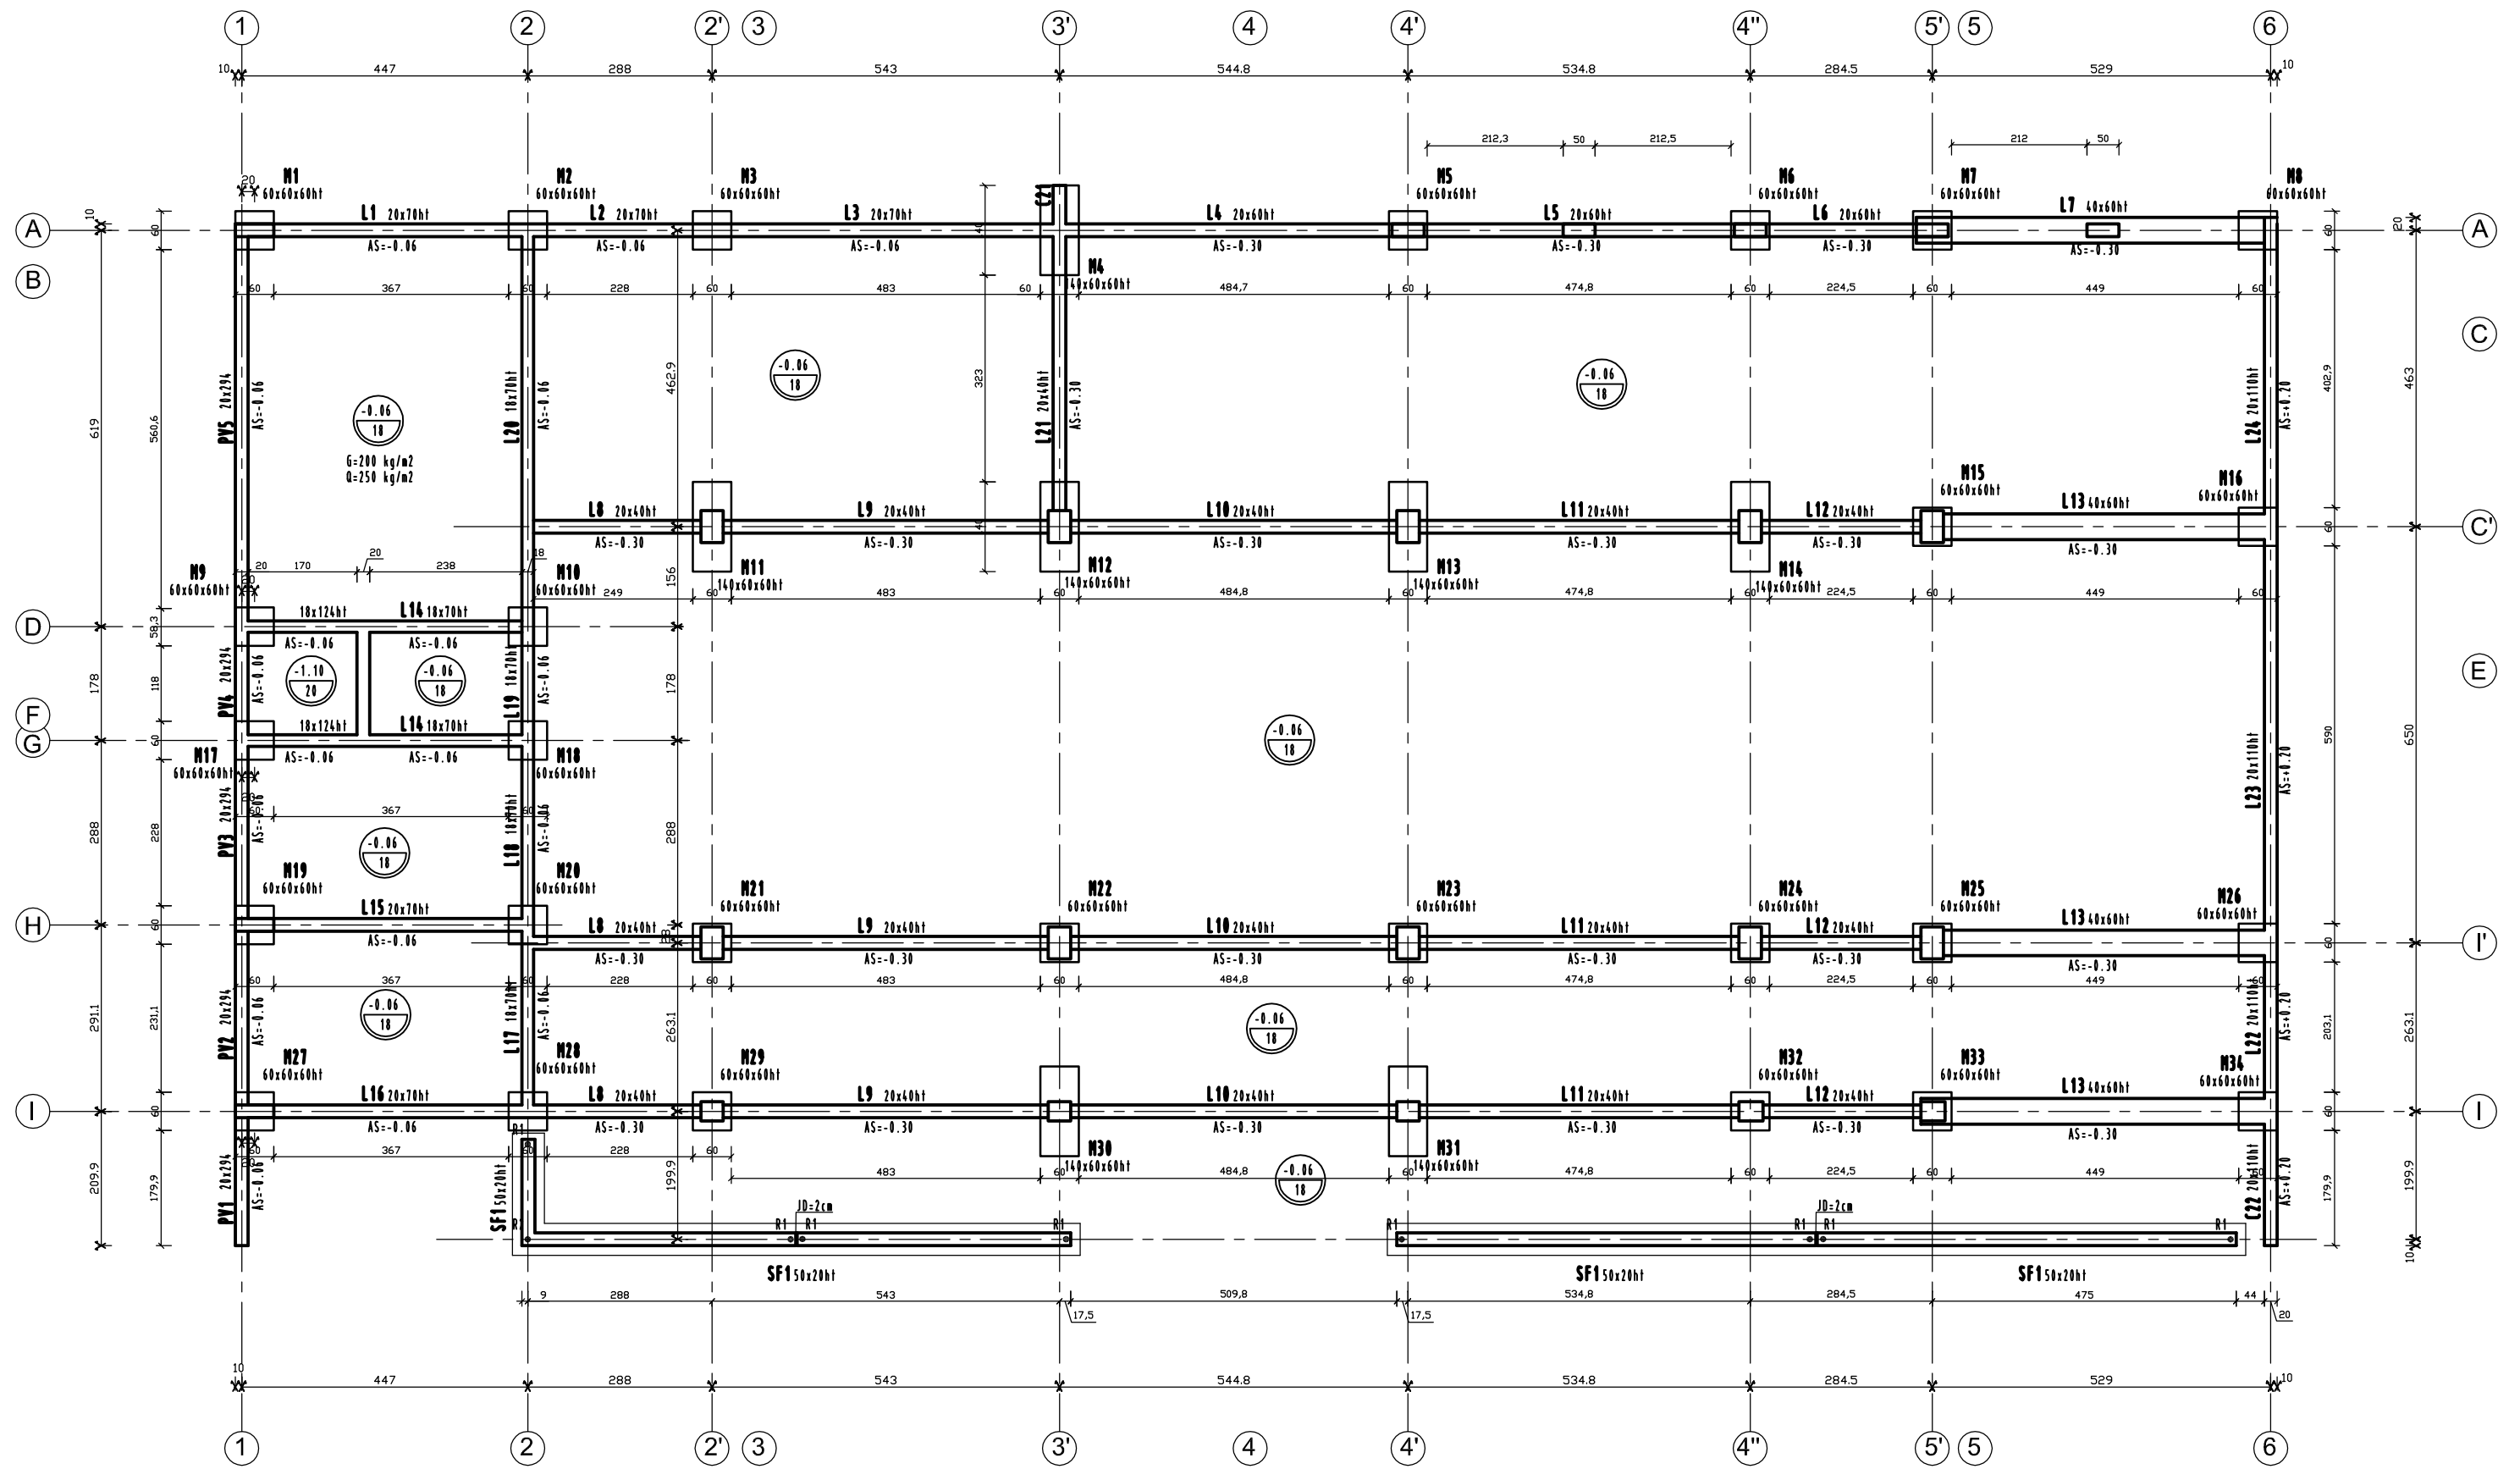

RESIDENCE ADAMANTIN BAT.A
 FONDATIONS
 Echelle: 1/100

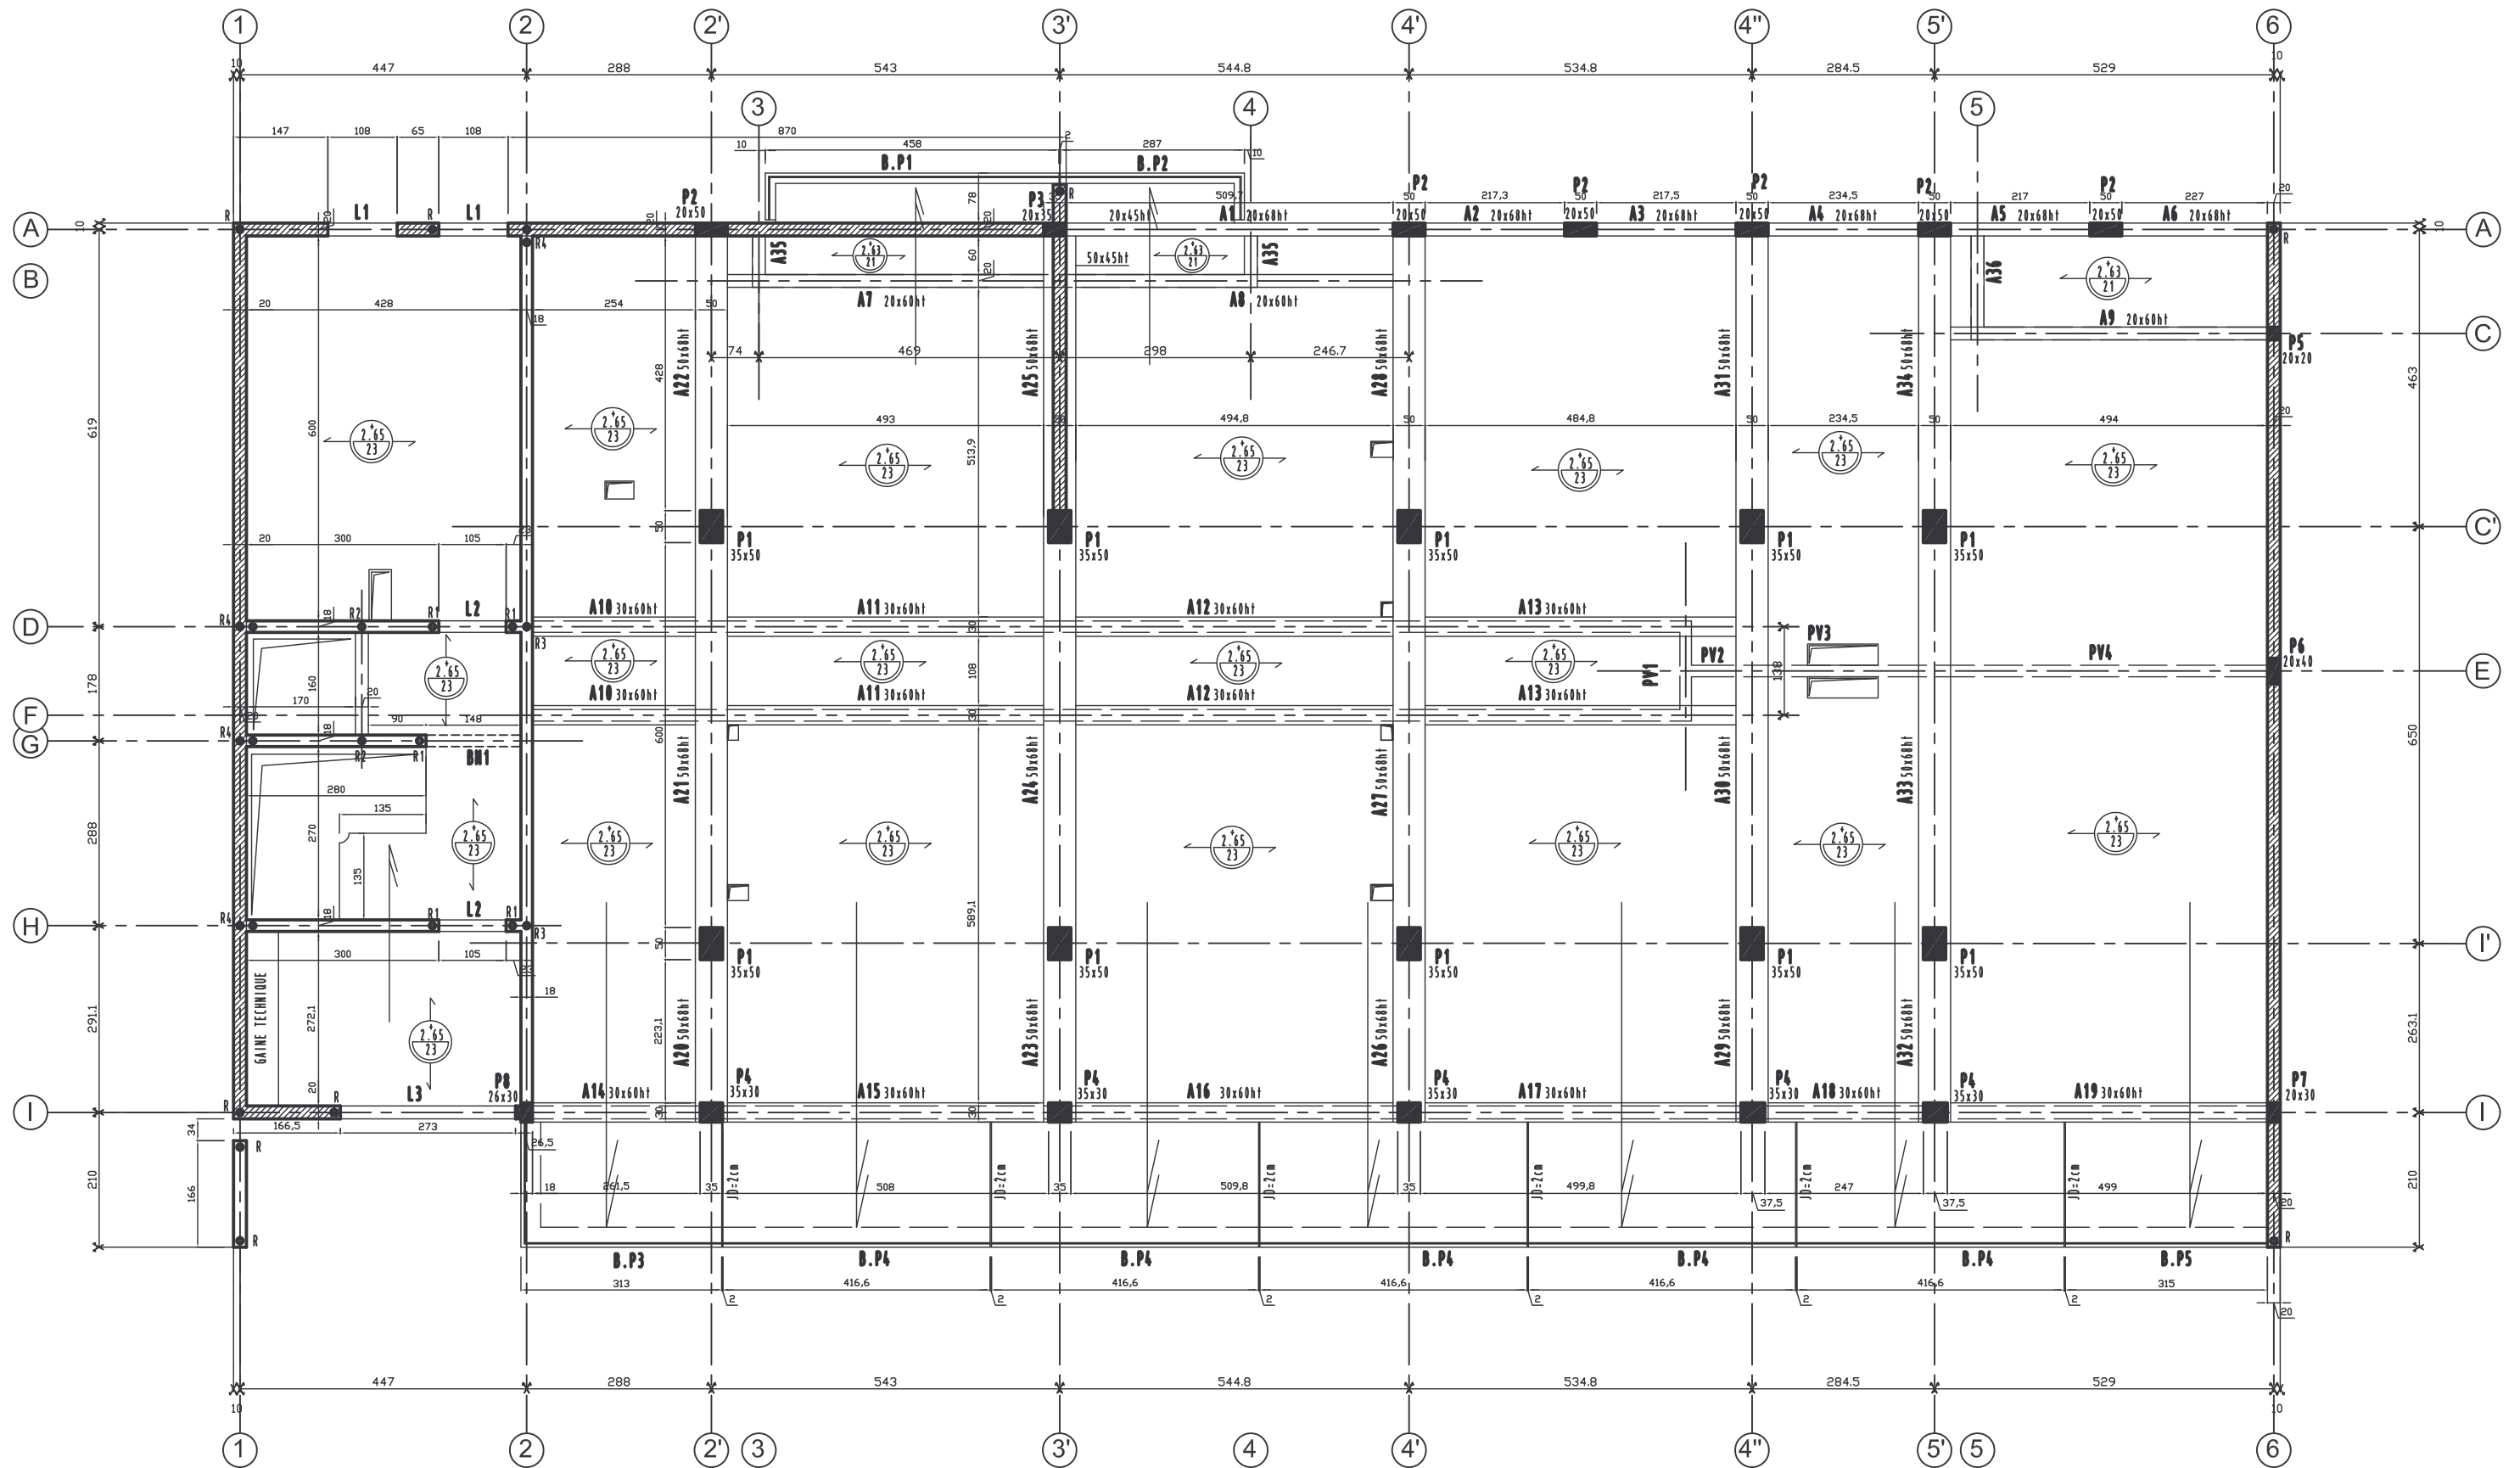

RESIDENCE ADAMANTIN BAT.A
 PLAN DE COFFRAGE PHRDC
 Echelle: 1/100

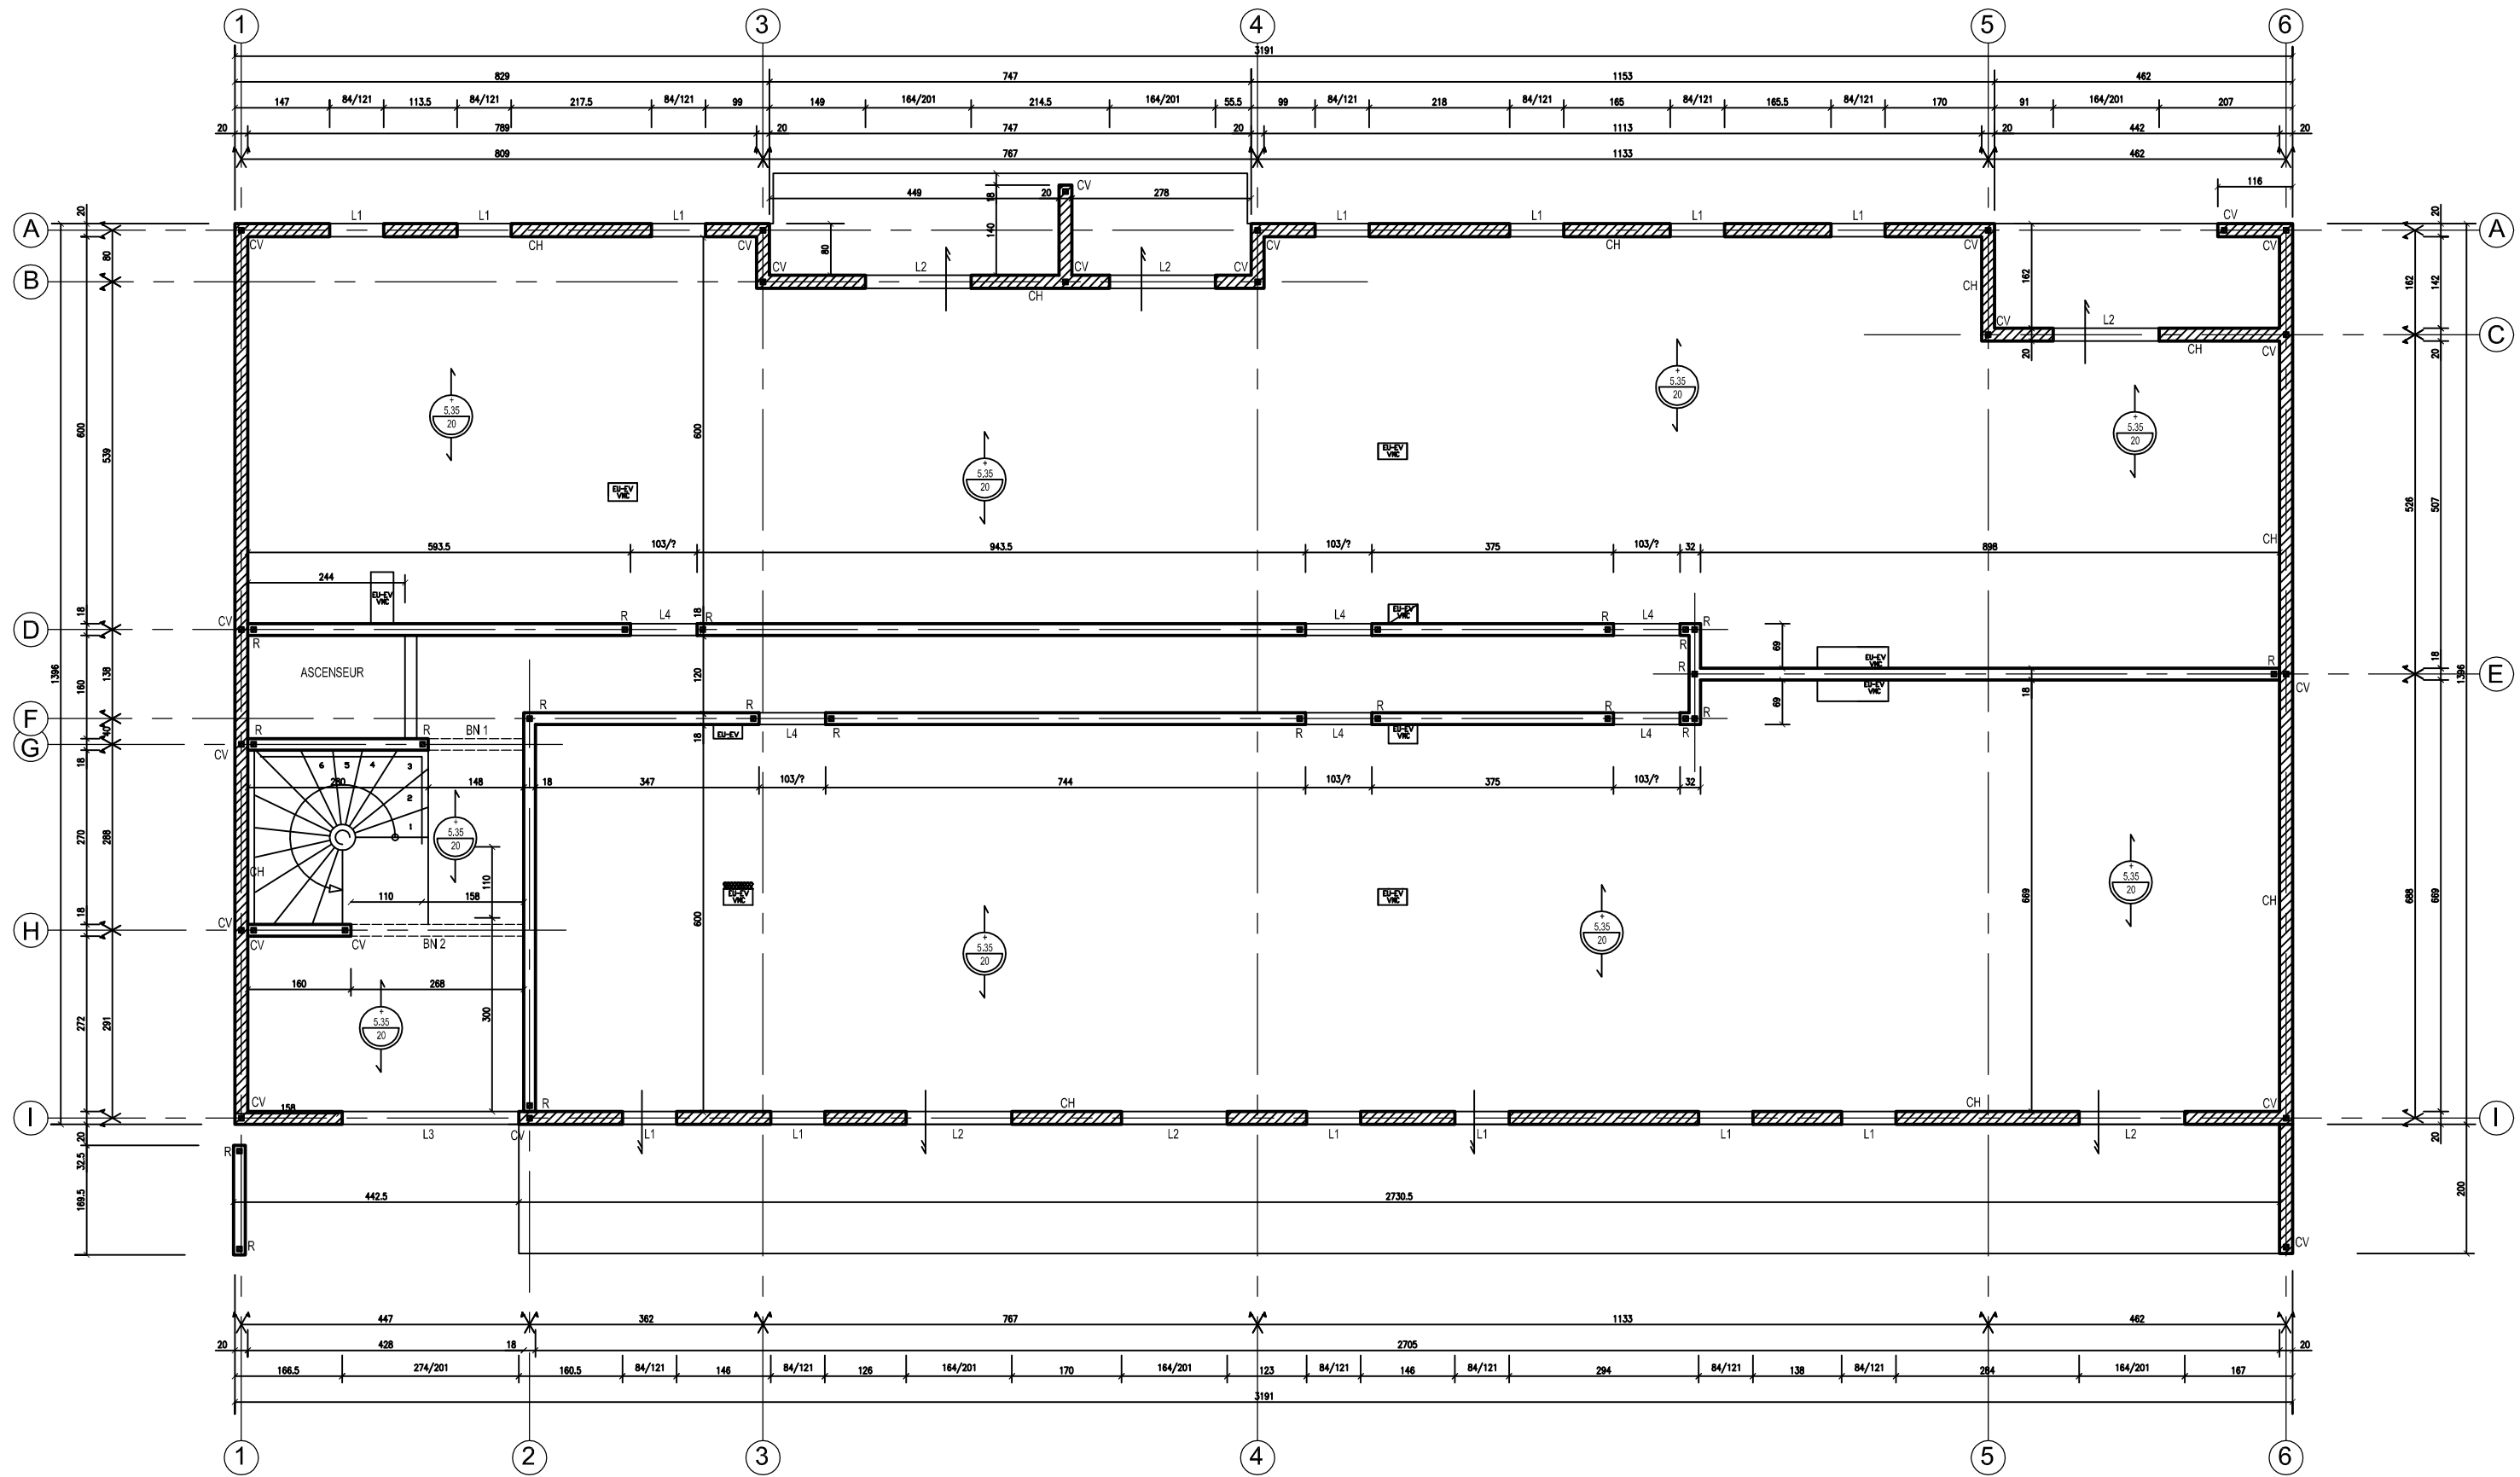

RESIDENCE ADAMANTIN BAT.A
 PLAN DE COFFRAGE PH1er
 Echelle: 1/100