


FACADE OUEST



FACADE ROUTE DE TOULOUSE


FACADE NORD

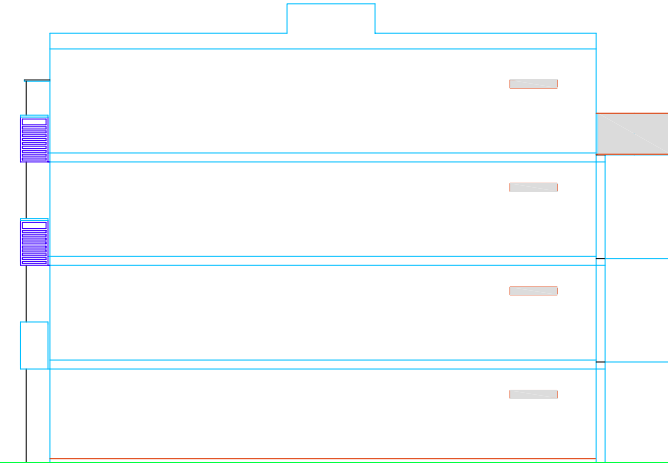


MAIRIE DE TOULOUSE


FACADE SUD

MAIRIE DE TOULOUSE

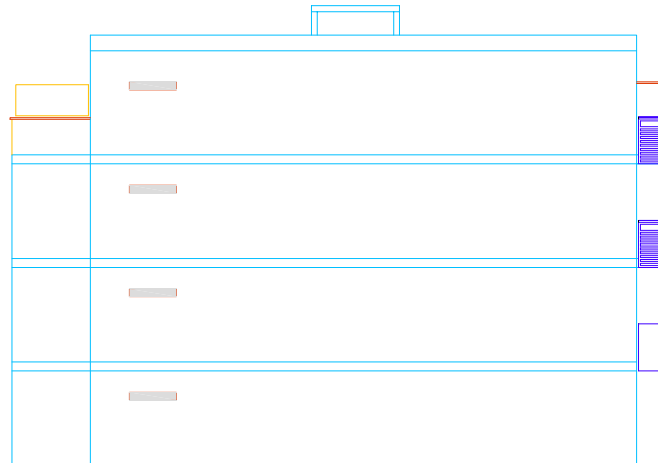


FACADE EST

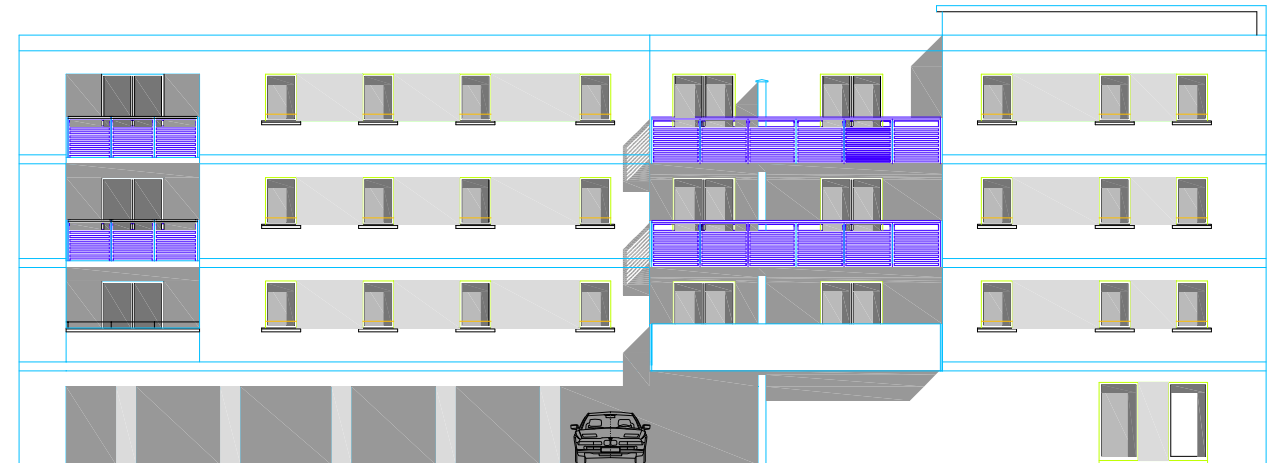


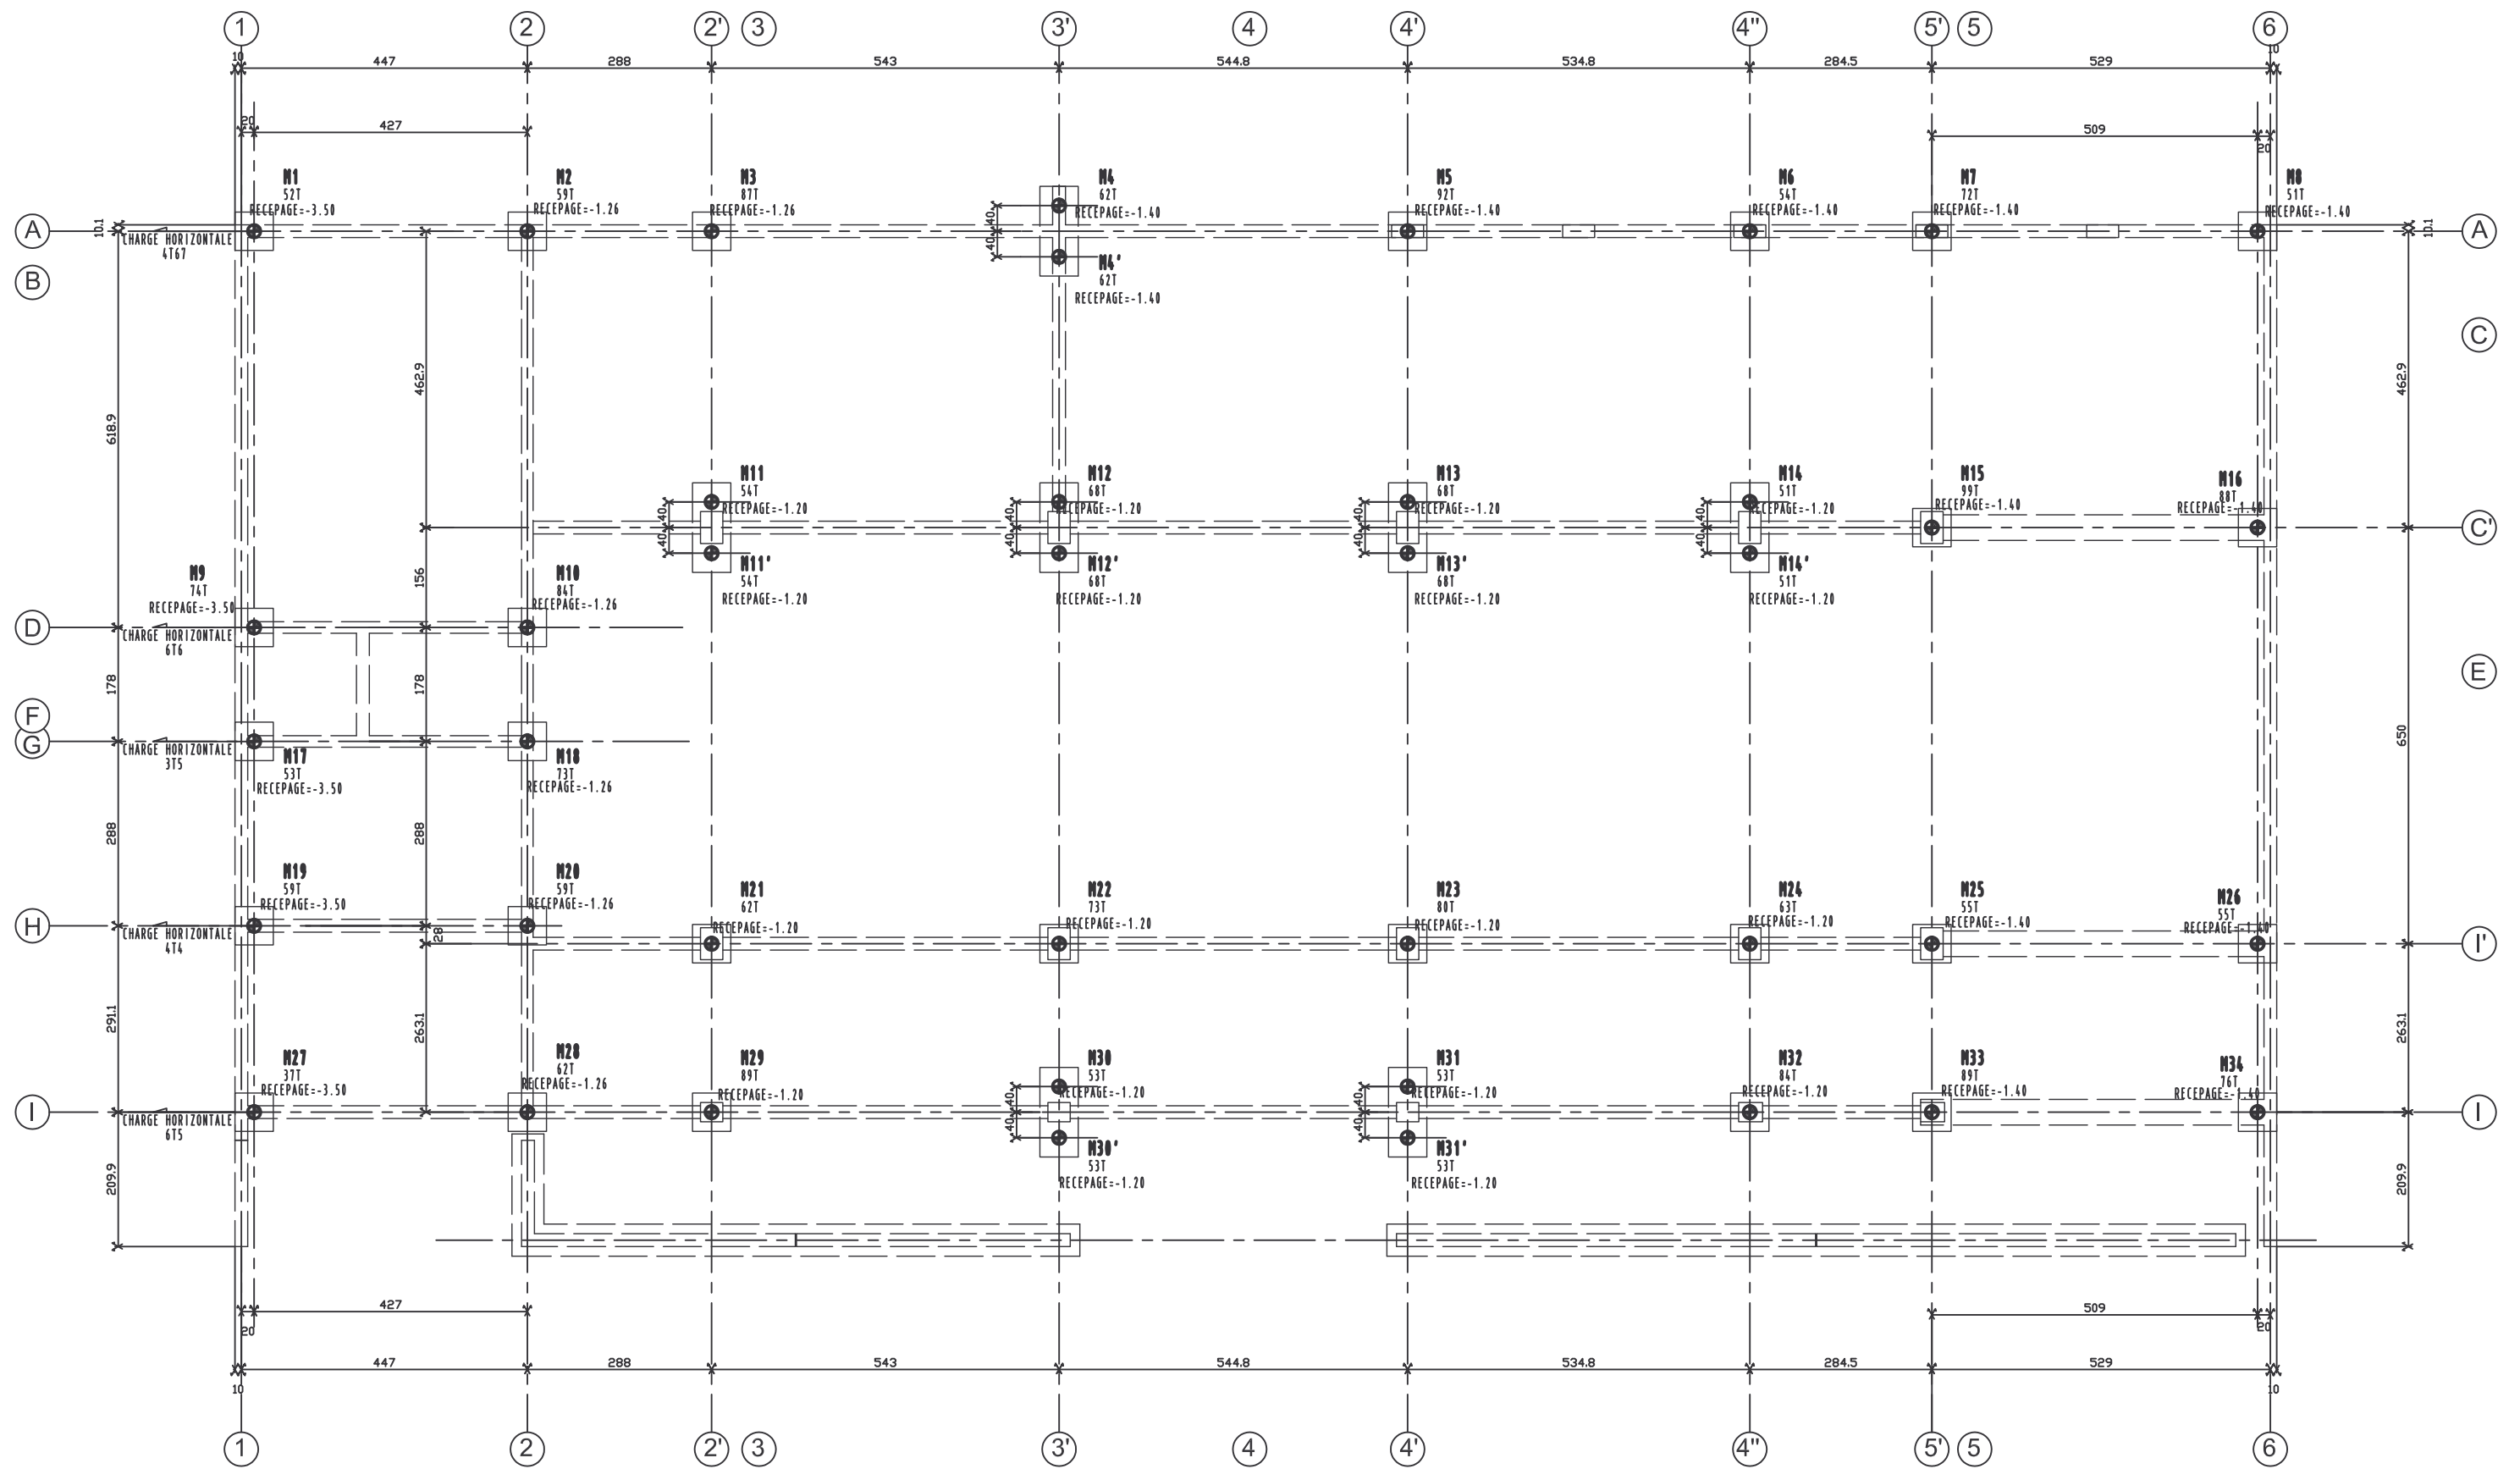


RESIDENCE ADAMANTIN BAT.A
 IMPLANTATION DES PIEUX
 Echelle: 1/100

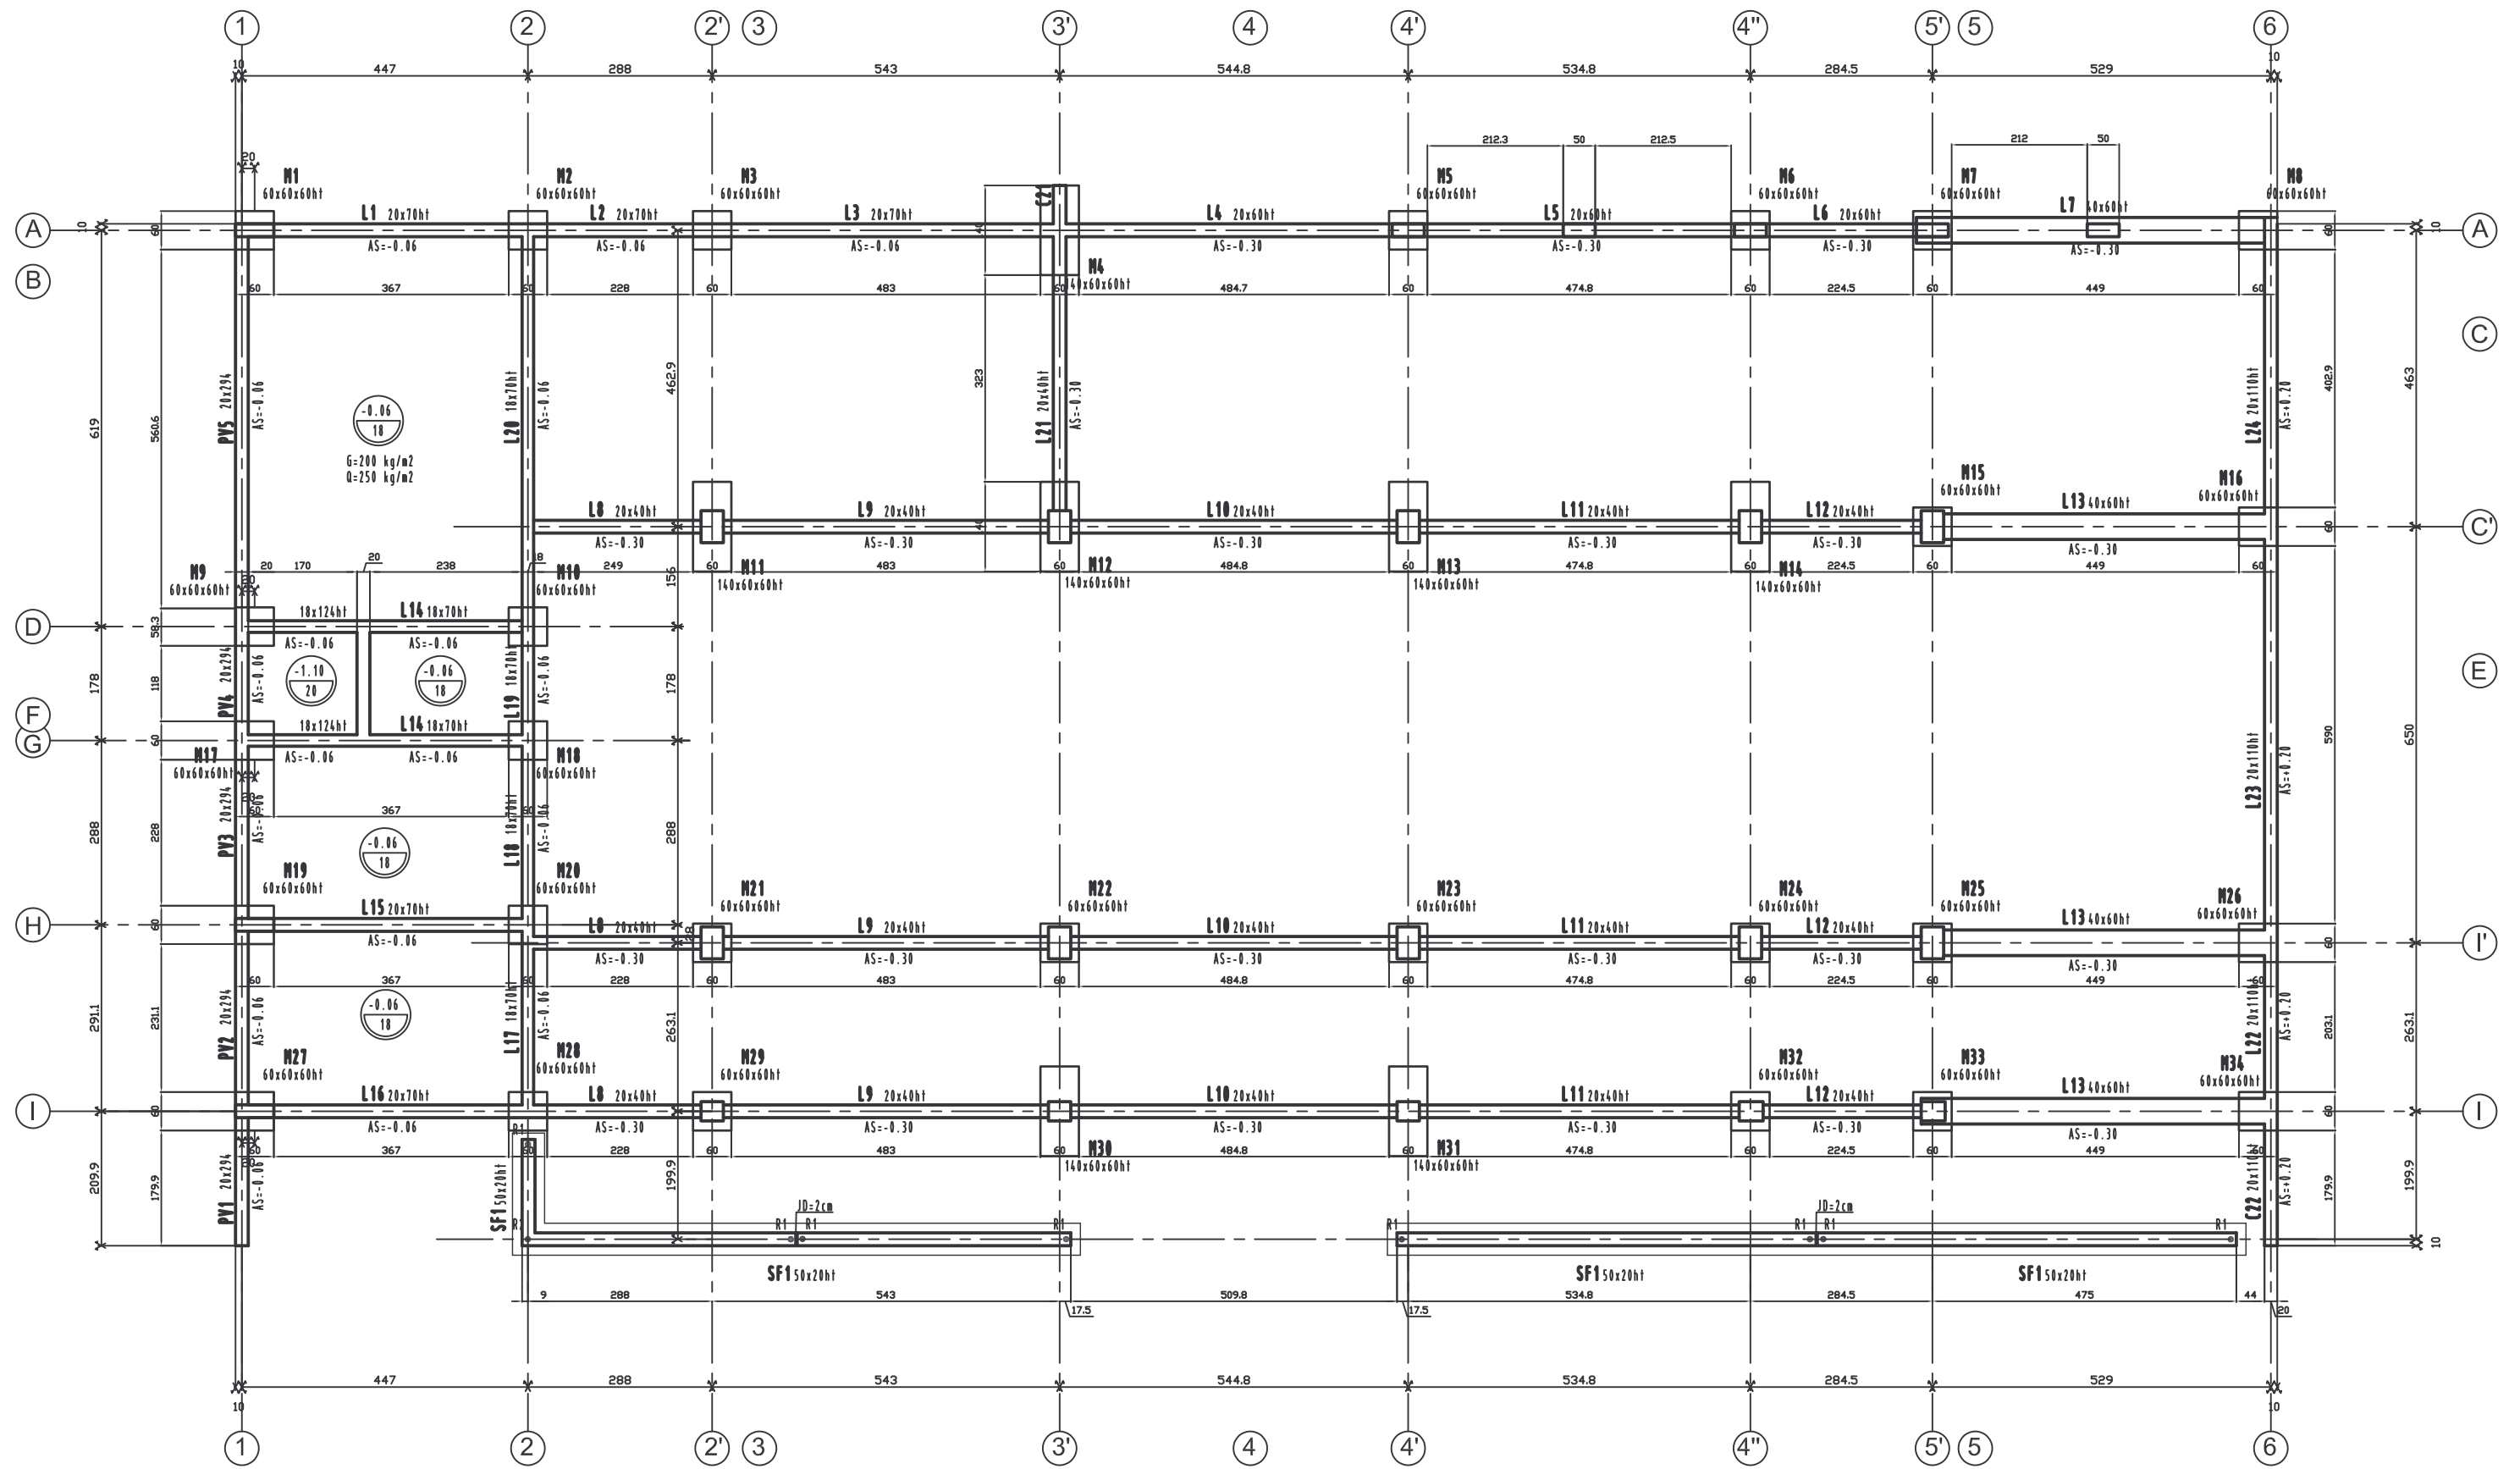

RESIDENCE ADAMANTIN BAT.A
 FONDATIONS
 Echelle: 1/100

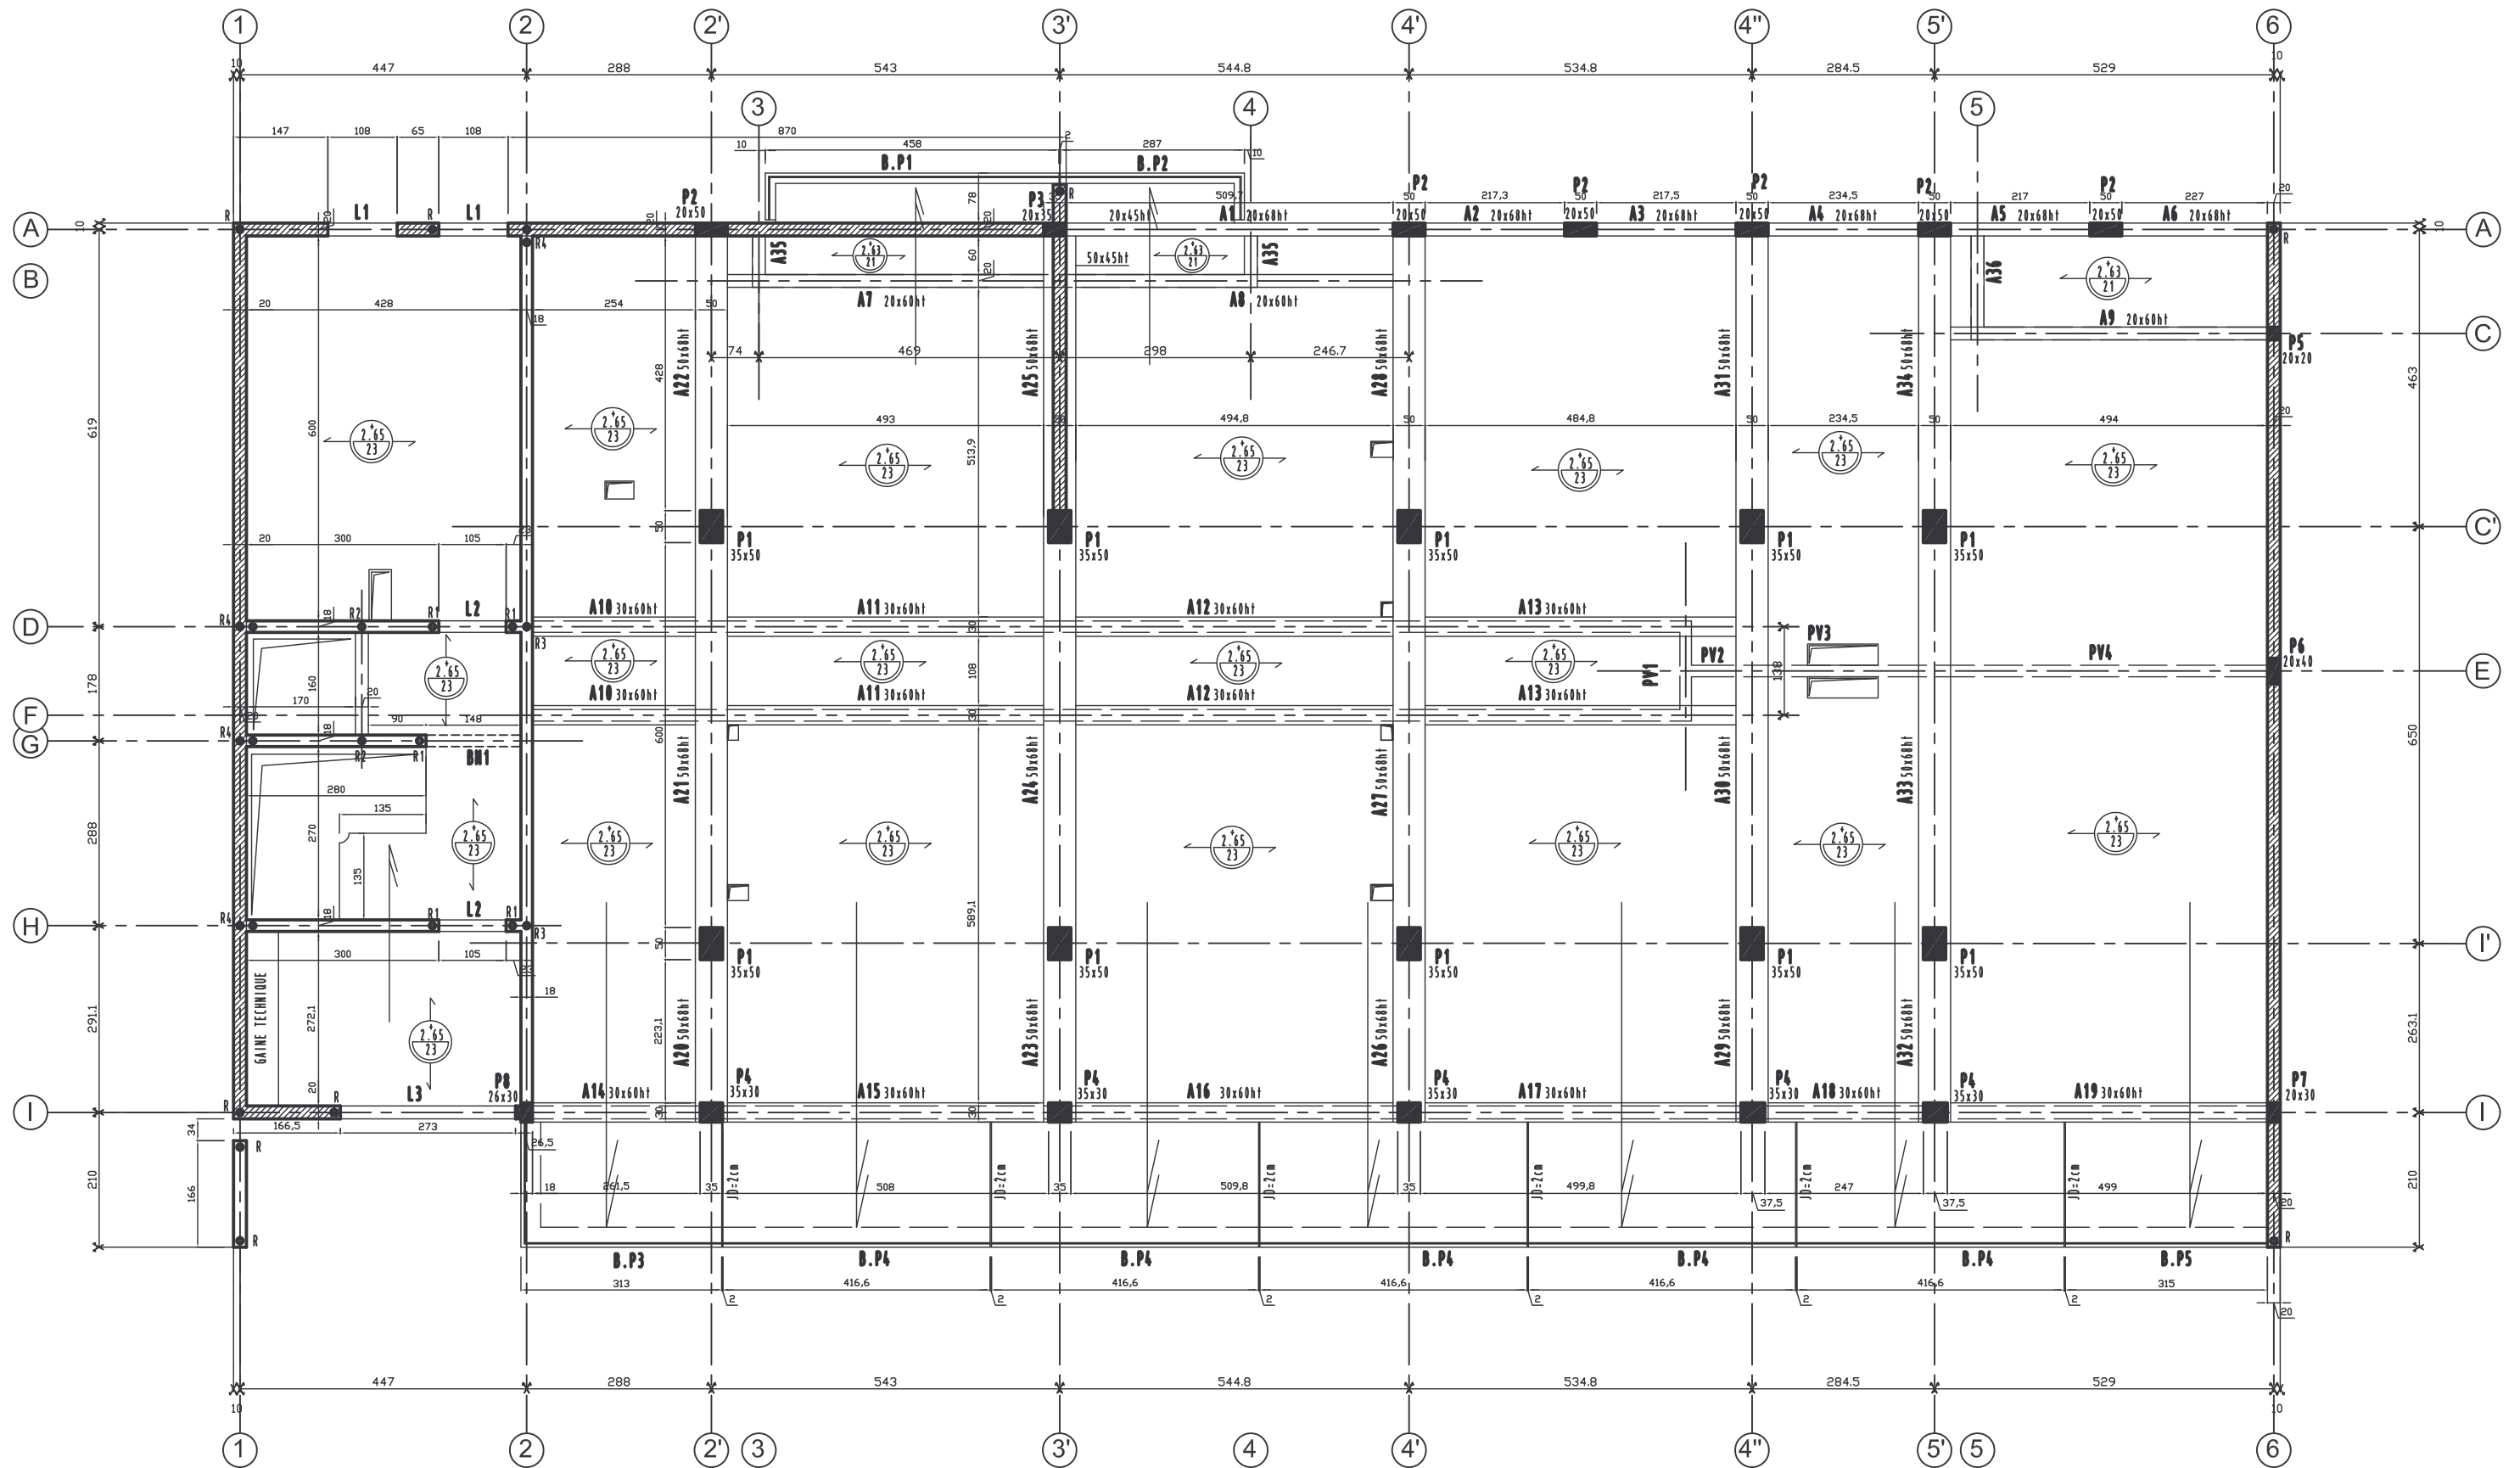

RESIDENCE ADAMANTIN BAT.A
 PLAN DE COFFRAGE PHRDC
 Echelle: 1/100

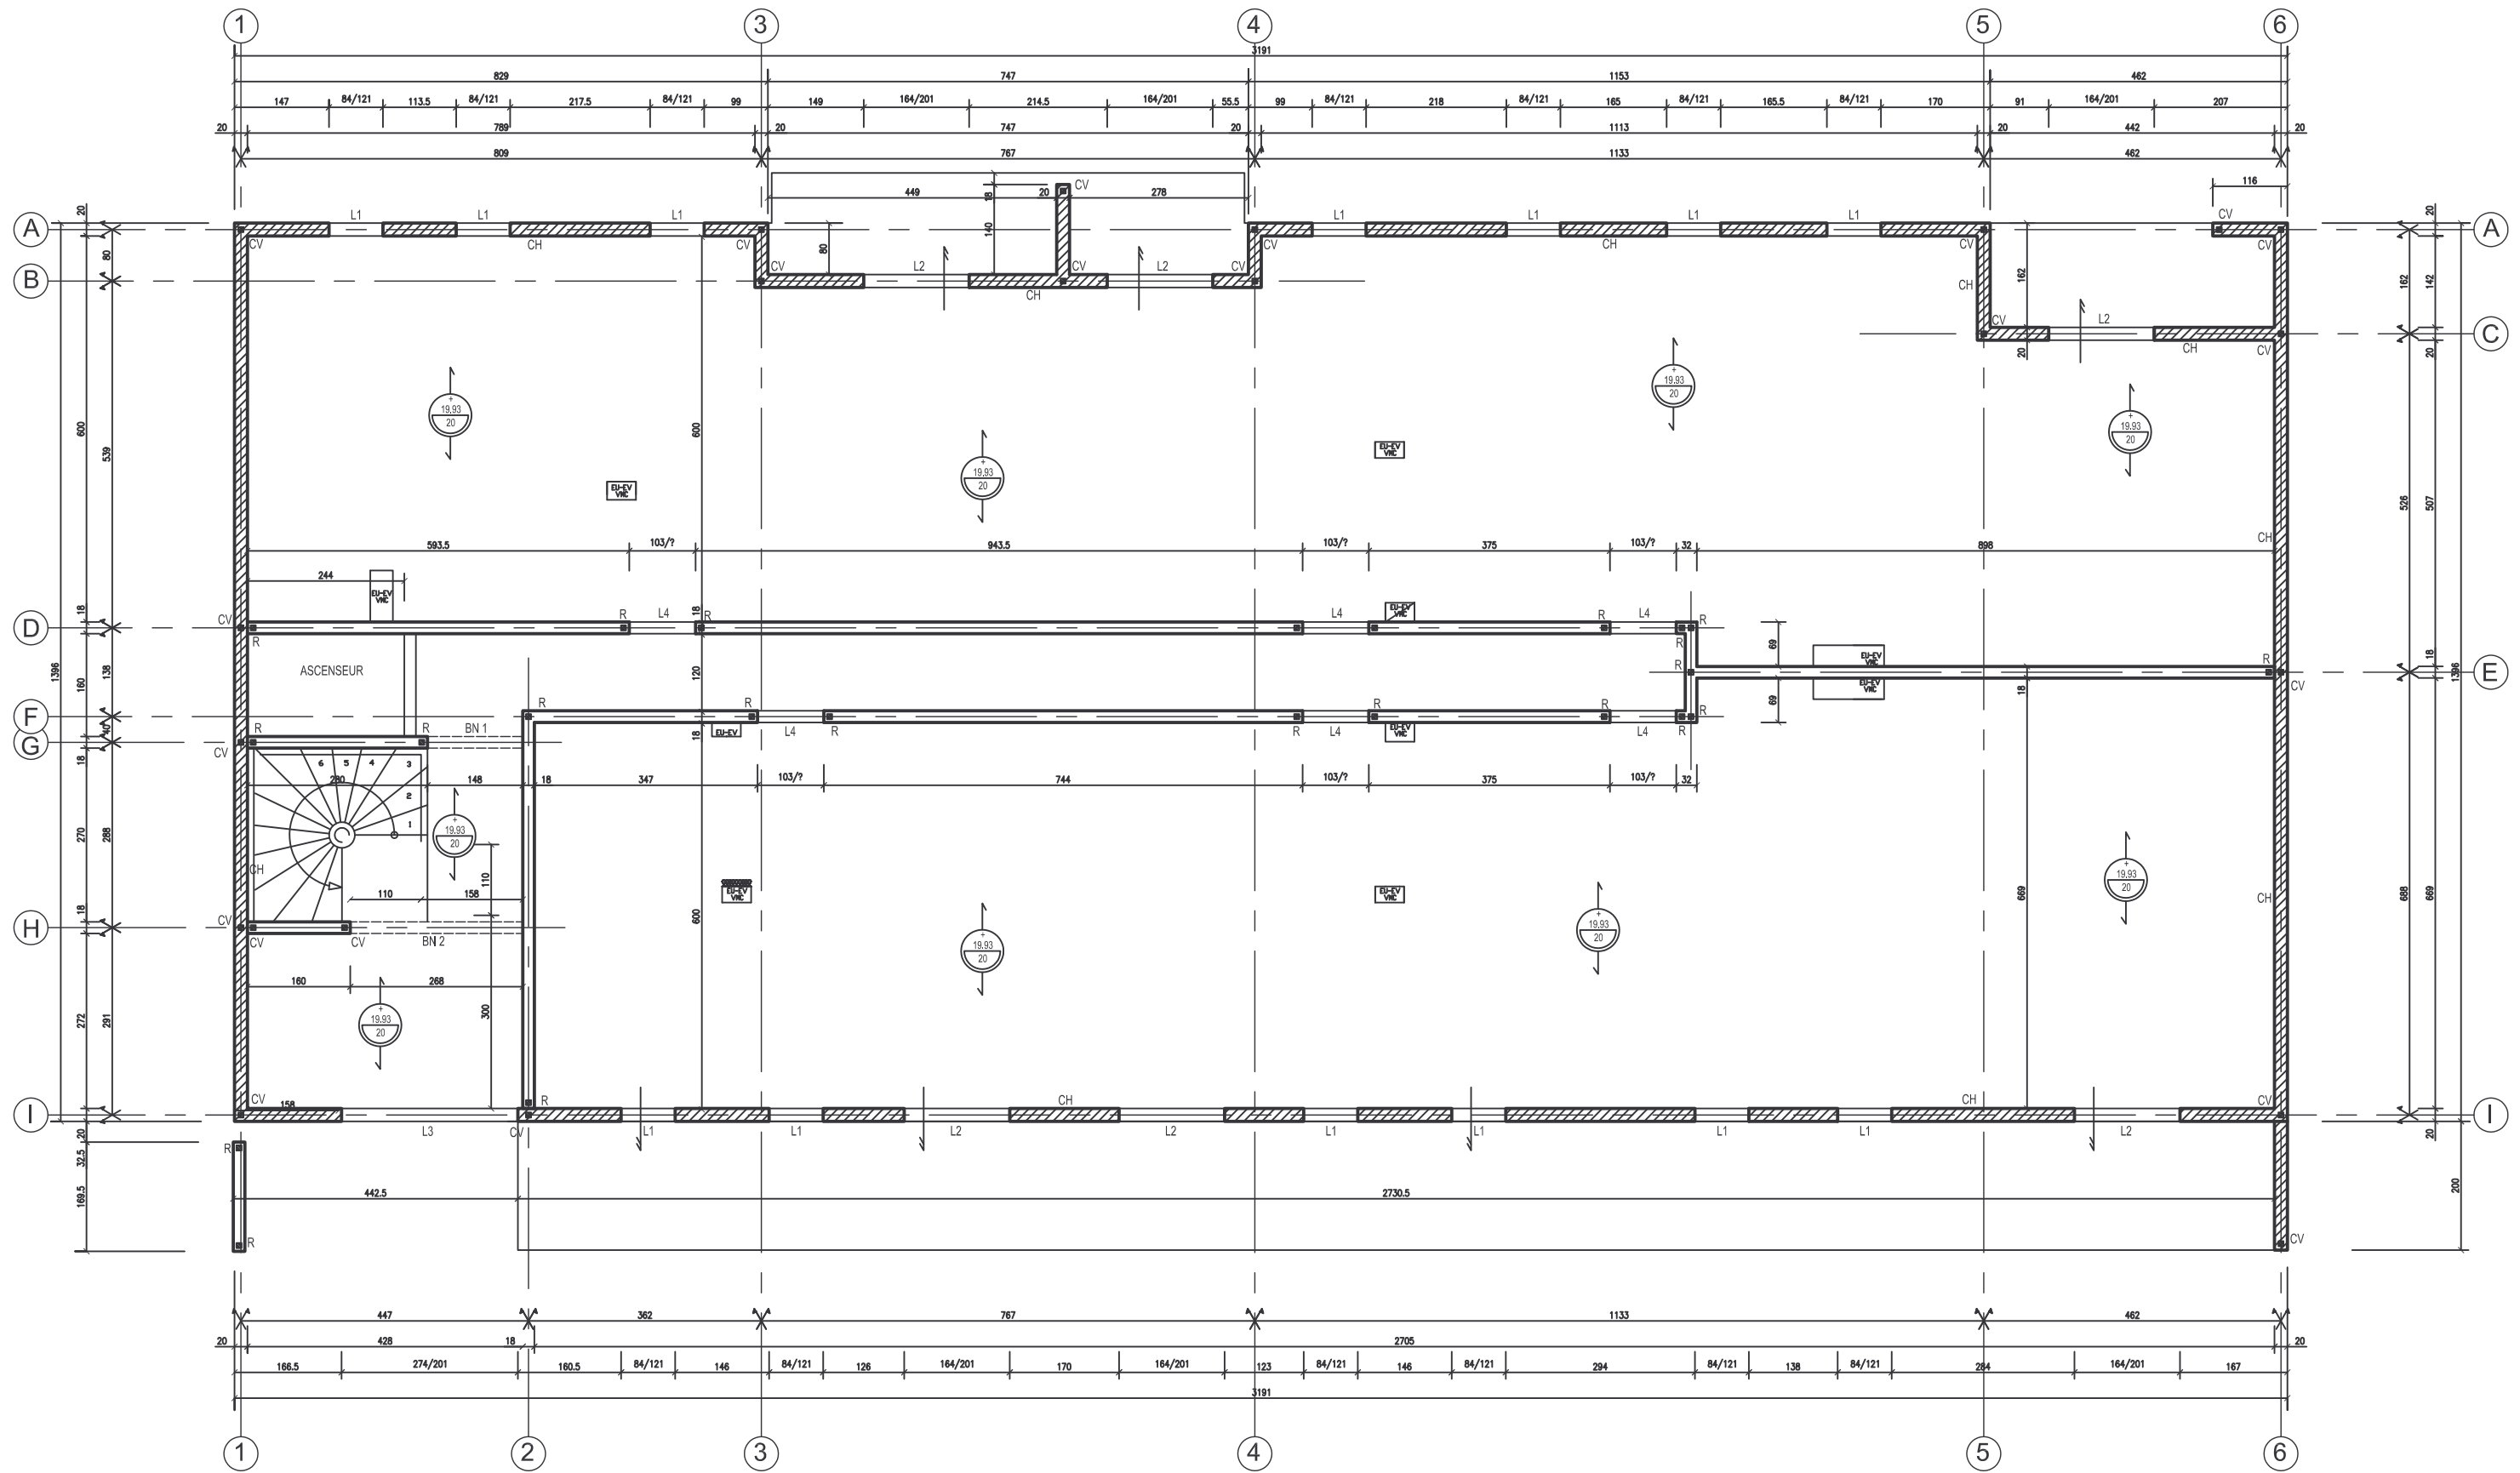

RESIDENCE ADAMANTIN BAT.A
 PLAN DE COFFRAGE PH1er
 Echelle: 1/100